




Mezzanine FLOOR  
SCALE 1:100

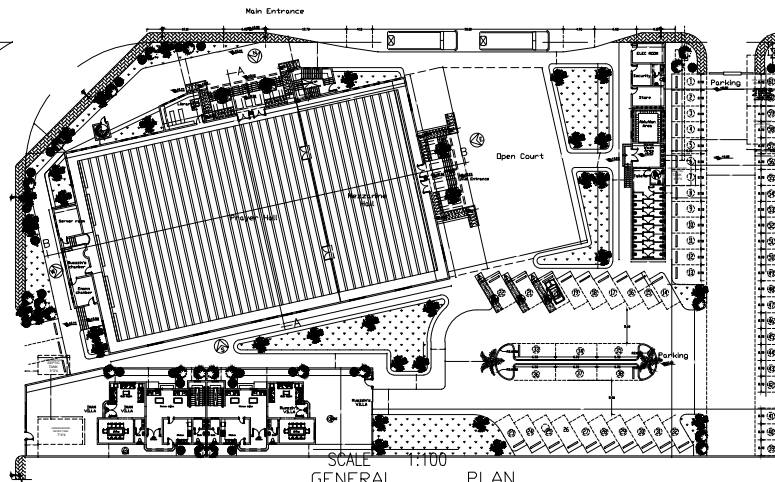


SCALE 1:100  
GENERAL PLAN

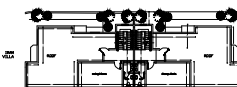


ROOF FLOOR  
SCALE 1:100

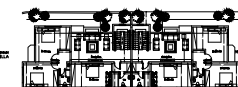


FIRST FLOOR  
SCALE 1:100

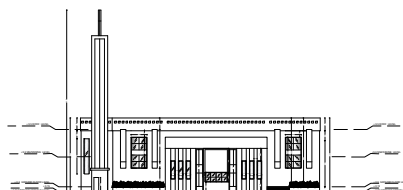

WEST SIDE ELEVATION  
SCALE 1:100

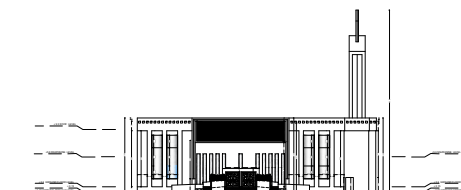


EAST SIDE ELEVATION  
SCALE 1:100

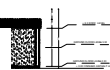


SECTION A-A  
SCALE 1:100




NORTH SIDE ELEVATION  
SCALE 1:100

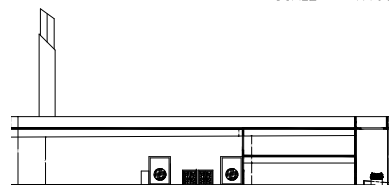


SECTION B-B  
SCALE 1:100

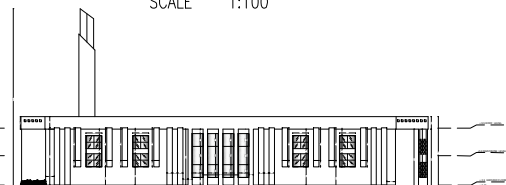

SOUTH SIDE ELEVATION  
SCALE 1:100

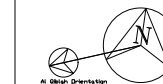

Parcel Corner	Coordinates	N	E
1	2650240.92	729982.30	
2	2650176.31	729991.22	
3	2650159.84	729871.90	
4	2650204.65	729865.72	
5	2650227.19	729882.80	

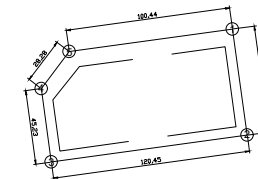

KEY PLAN  
N.T.S

PLOT No. 0170C01-000  
TOTAL AREA: 7657 M2  
LOCATION: المدينة الصناعية بالخرج

AREA, HEIGHT & PERCENTAGE SCHEDULE

LAND AREA	7657 M2		
DESCRIPTION	AREA M2	HEIGHT	PERCENTAGE
MOSQUE AREA	2094.3393	9.4	27.35%
MAINTENANCE AREA	1811574	3	2.4%
RESIDENTIAL AREA	300.0	6	3.95%
GUARD HOUSE AREA	281814	3	.3%
TOTAL BUILD	26038929	-----	34.0%
PARKING AREA	21660	-----	28.2%
GREEN AREA	665.0	-----	8.7%
SETBACK AREA	2288.00	-----	29.15%
LAND AREA	7657	-----	100%

MODON IS NOT LIABLE FOR ANY MISINTERPRETATION REFLECTED HEREIN. CONSULTANT WILL TAKE FULL RESPONSIBILITIES FOR EVERY ACTIONS INTERPRETED IN THE DRAWING .

CONSULTANT :



Architectural	
Structural	
Electrical	
Mechanical	Revision:

PROJECT LOCATION:  
الهيئة السعودية للمدن الصناعية ومناطق التقنية  
مدينة الصناعية بالخرج

MODON CONTRACT NUMBER:	CLIENT:
21000254	مؤسسة عثمان عبدالعزيز السبيد وأبناؤه الخيرية

LOT NO. 0170C00012	BLOCK:	01
	LOT AREA:	7657.00 M2

SHEET CONTENTS	GENERAL LAYOUT
Scale: AS SHOWN	DWG NO. AR-00
	SHT. NO. 1/1